

BALCONY

DOCTORS OFFICE

MANAGER OFFICE

RECORDS ROOM

RECEPTIONIST

WAITING

SUITE 201

LEASE ABLE 2,153 SF

CHECK OUT

FUTURE 48"x24" CABINET/SINK

EXAM 1

NURSE'S STATION

TEL IT

MENS

WOMENS

EXAM 3

FUTURE 48"x24" CABINET/SINK

EXAM 4

FUTURE 48"x24" CABINET/SINK

STAFF TOILET

EXAM 2

FUTURE 48"x24" CABINET/SINK

BREAK ROOM

UL 1HR. FIRE RATED GLASS-FRENCH DOOR





1-HR. CORRIDOR

1HR. UL FIRE RATED TENANT DEMISING WALL

DN

ELEV

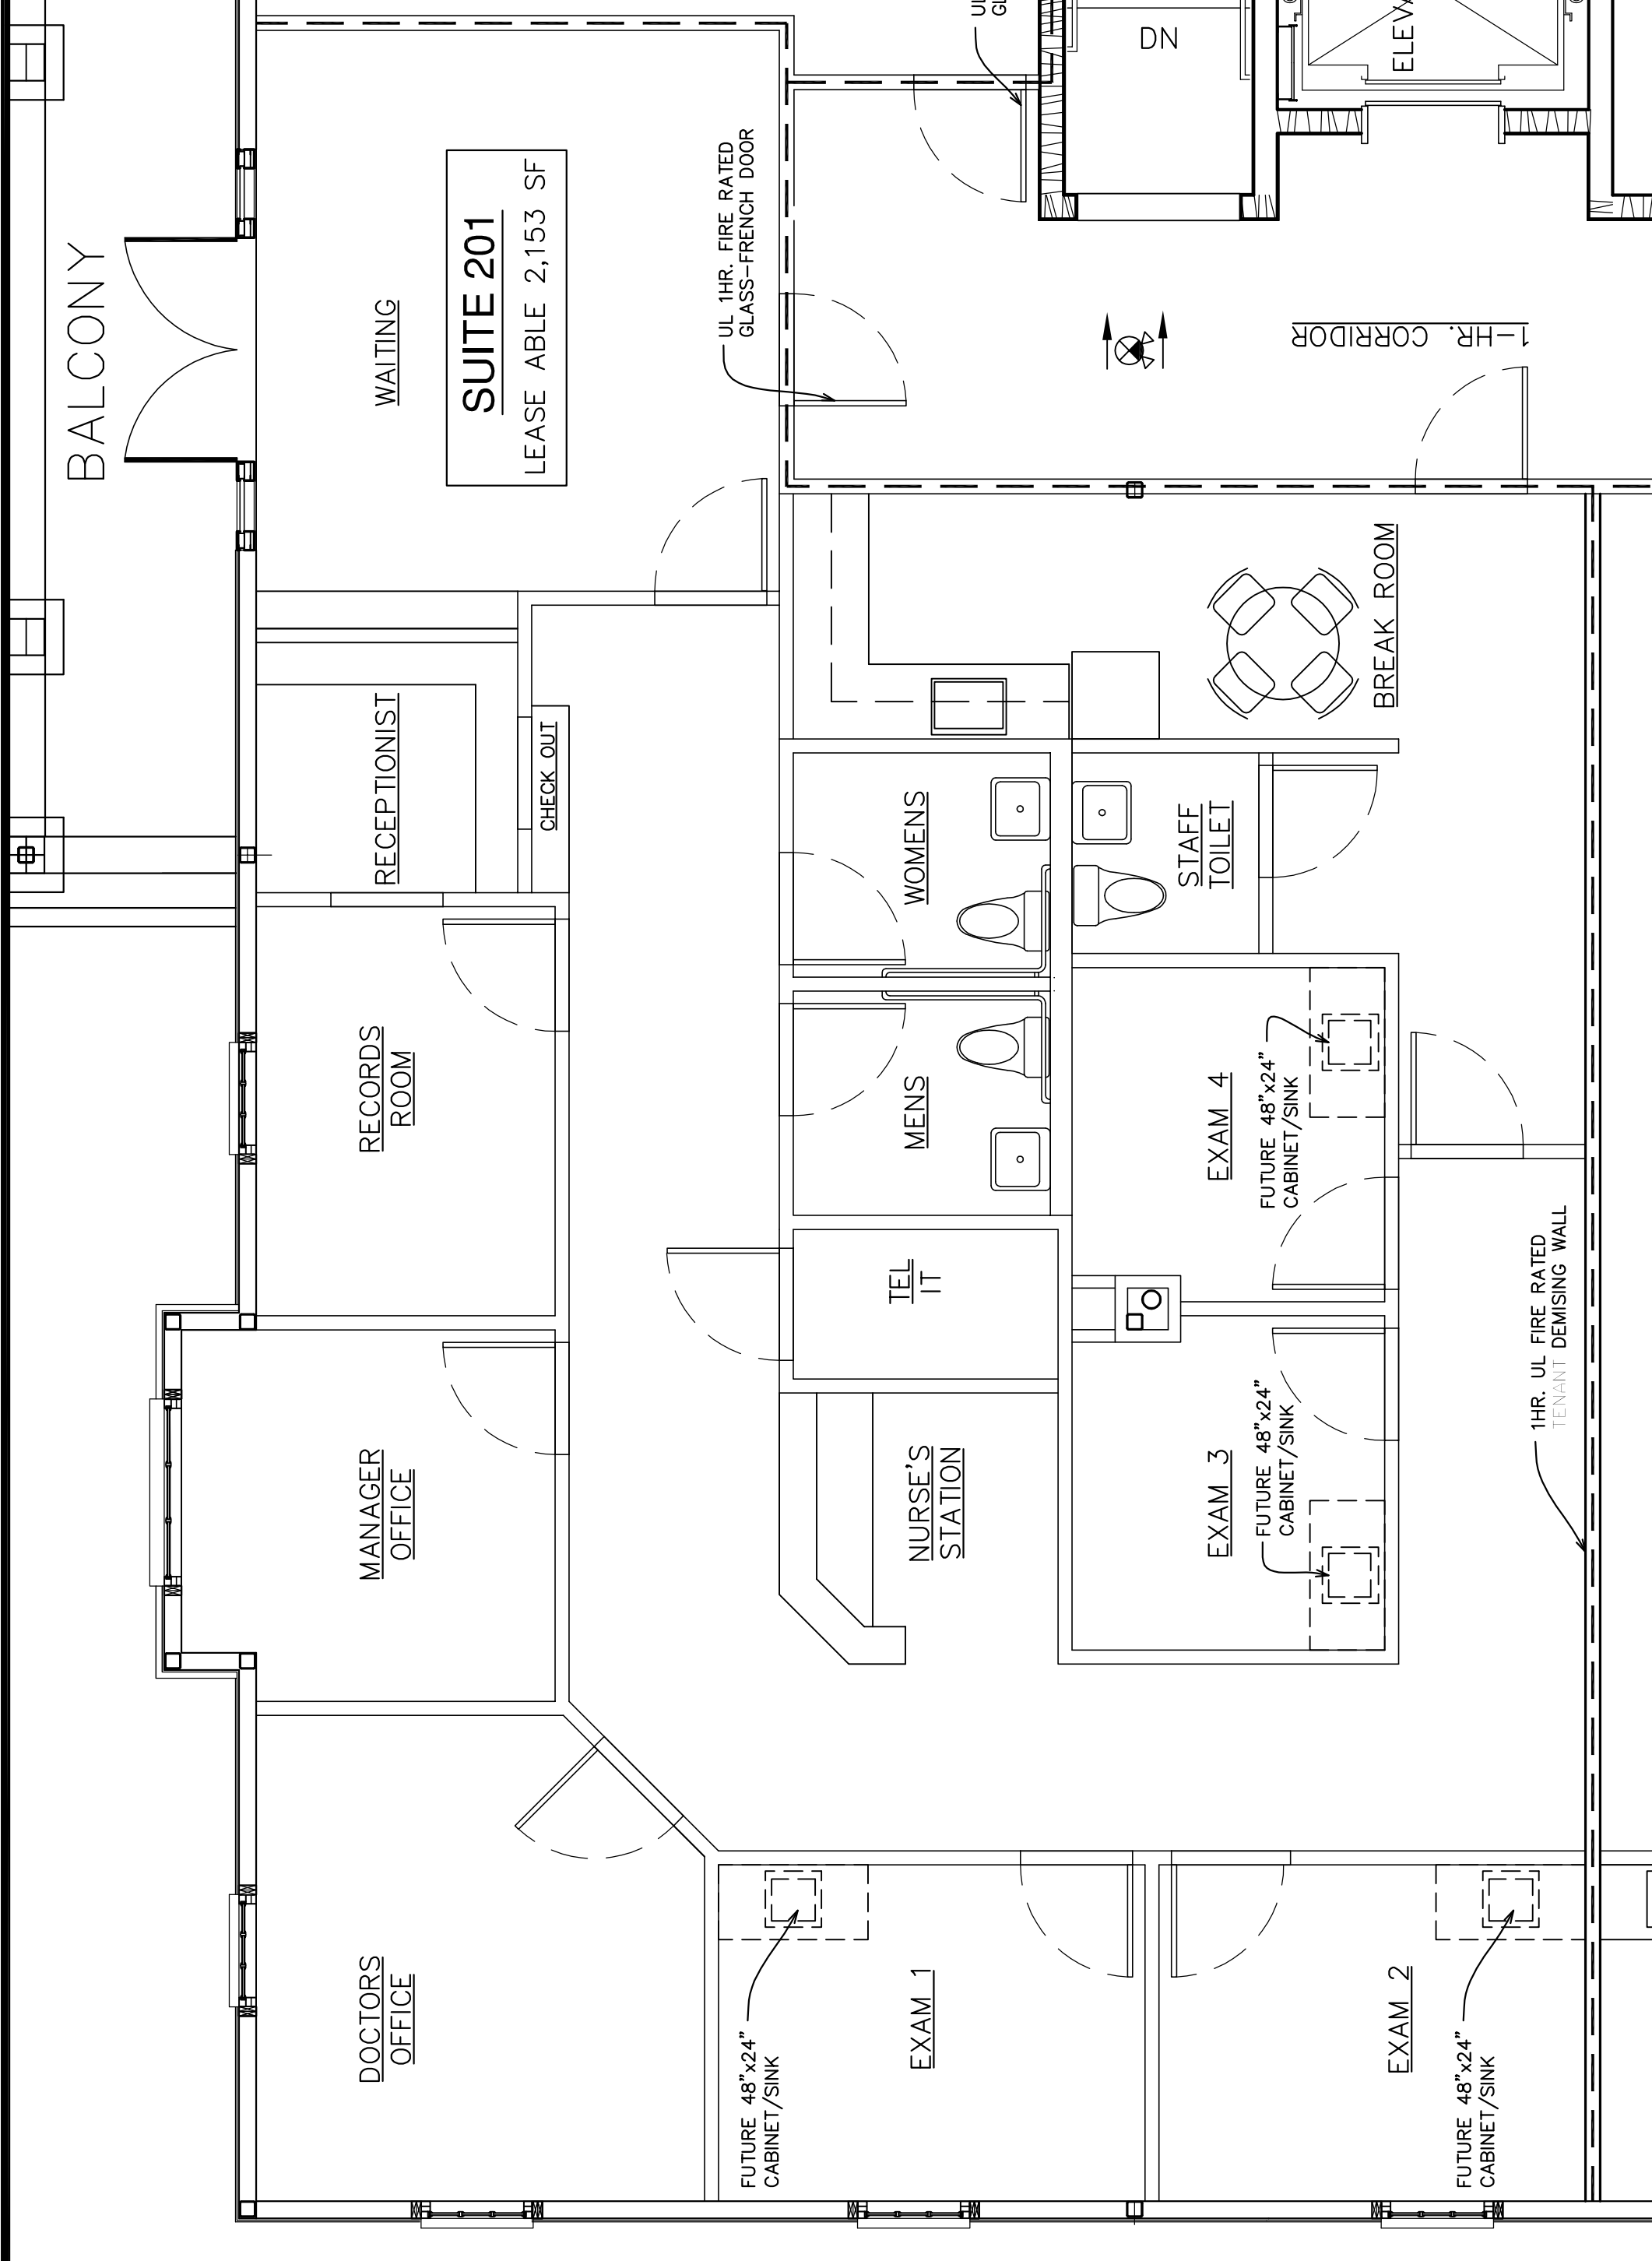


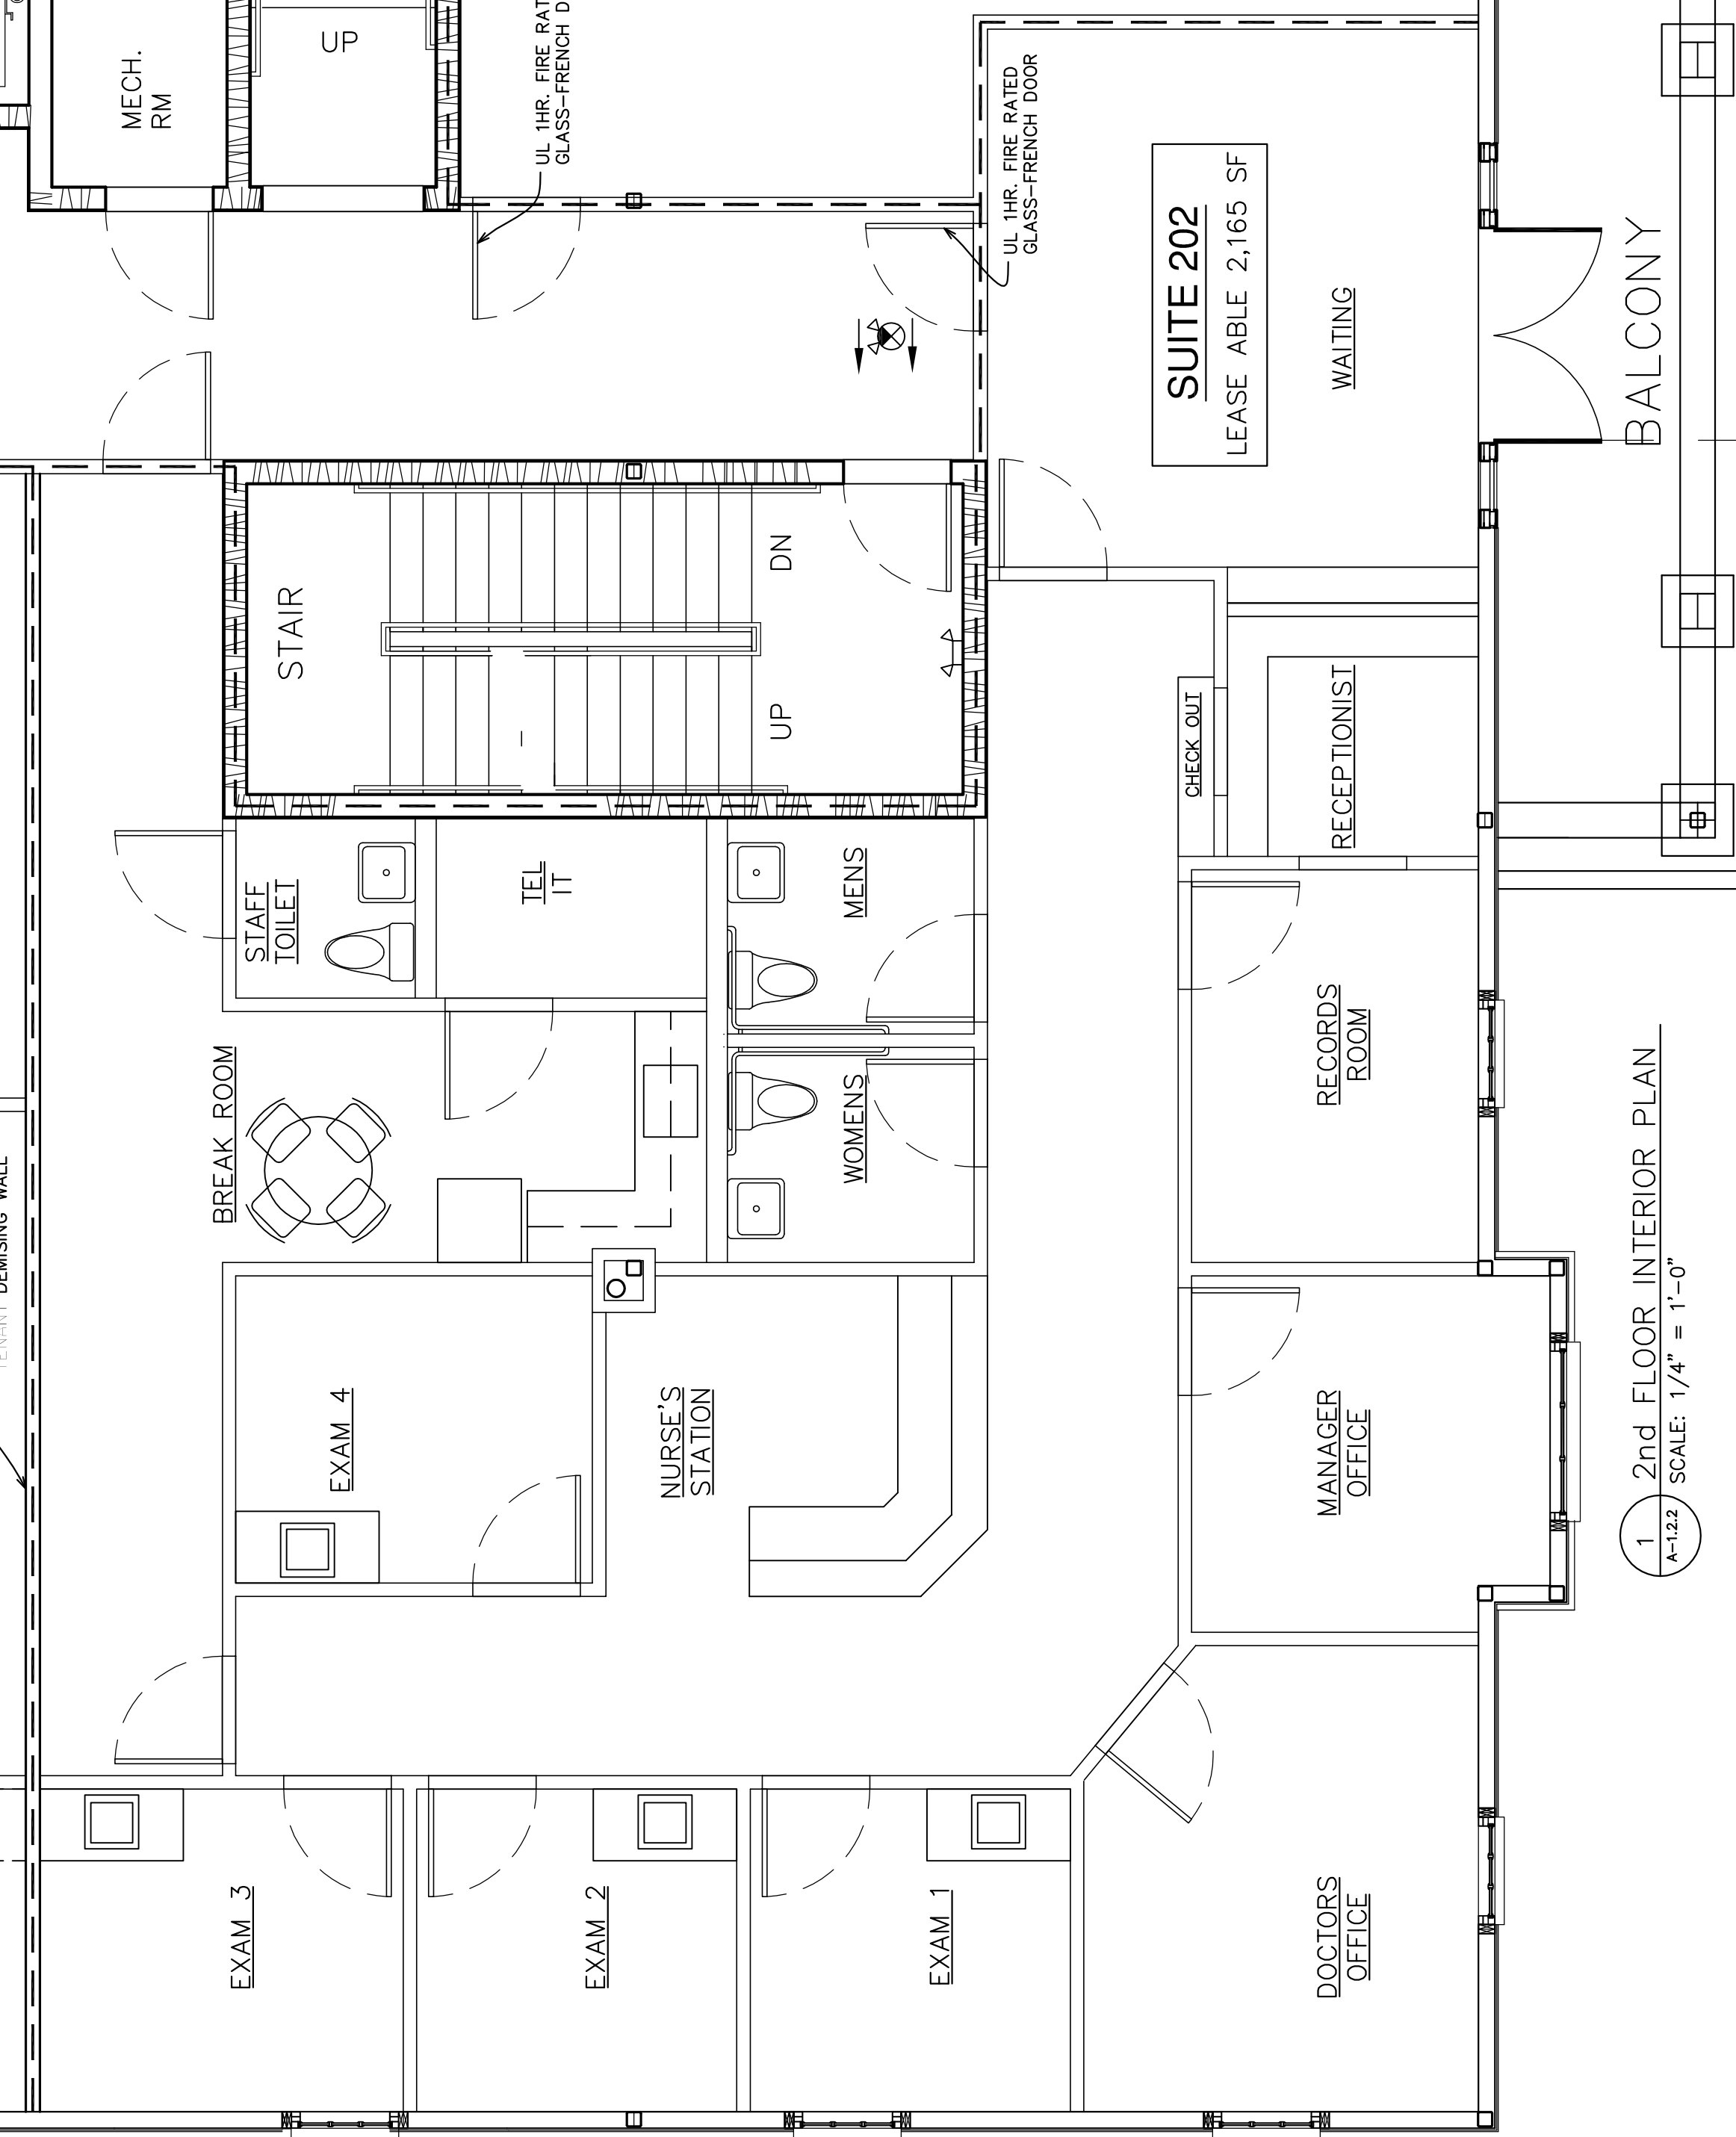

1
A-1.2.2

2nd FLOOR INTERIOR PLAN

SCALE: 1/4" = 1'-0"

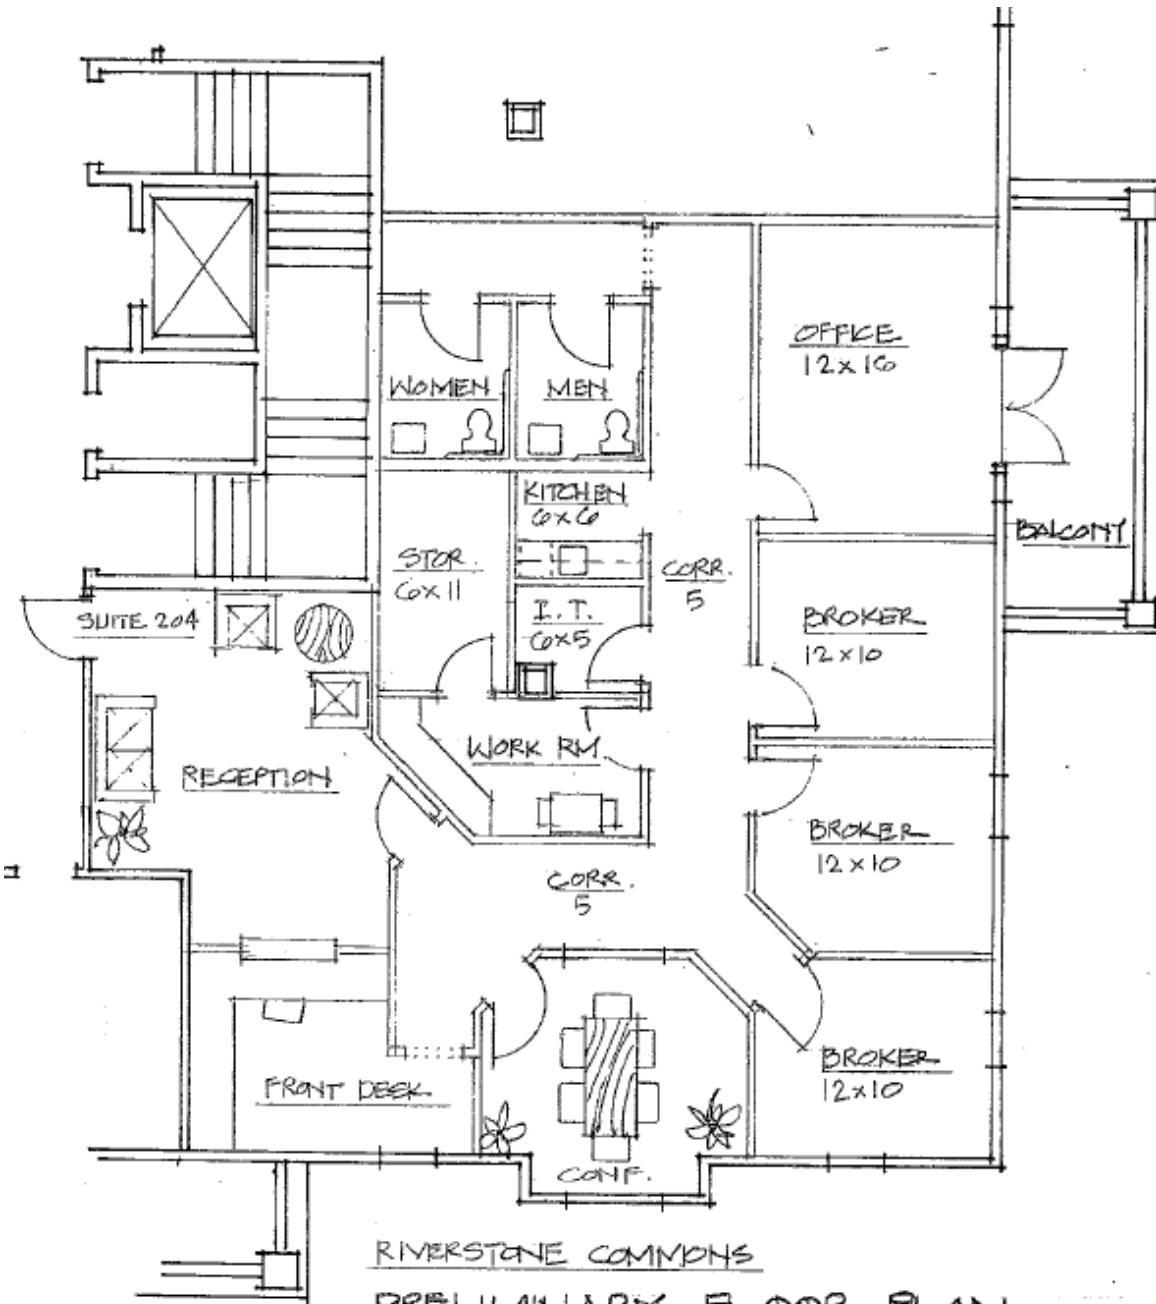

RIVERSTONE COMMONS

PRELIMINARY FLOOR PLAN

SCALE: 1/8" = 1'-0"